


MAIN - BOOTH# -----

SCALE: 3/8" = 1'-0"

BOOTH #: -----	SIZE: -----	
SHOW LOCATION: -----		
SERVICES		
VOLTS-PHASES-AMPS (WATTS)	TAG	QTY.
208V-3P-60A (20576.16W)	60	1

DRAFT 8/24/2023

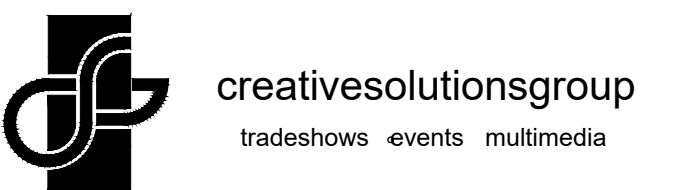

1250 N. Crooks Rd. Clawson, Michigan 48017
Ph. 1-248-288-9700 Fax. 1-248-288-0700

NO USE OR REPRODUCTIONS MAY BE MADE OF THIS DRAWING AND THE CONCEPTS SET FORTH WITHOUT THE PRIOR WRITTEN CONSENT OF CREATIVE SOLUTIONS GROUP. COPYRIGHT 2014

JOB NUMBER:
U021

CLIENT:

DTNA PARTS

PROJECT:

TRAILER LOGISTICS 2023

DESCRIPTION:

MAIN - BOOTH# -----


APPROVALS:

ENG. SFC	DATE:	PM. DGG	DATE:
SALES: BMB	DATE:	EM. GTK	DATE:

DRAWING NUMBER:

U021_CS16

1 OF 2

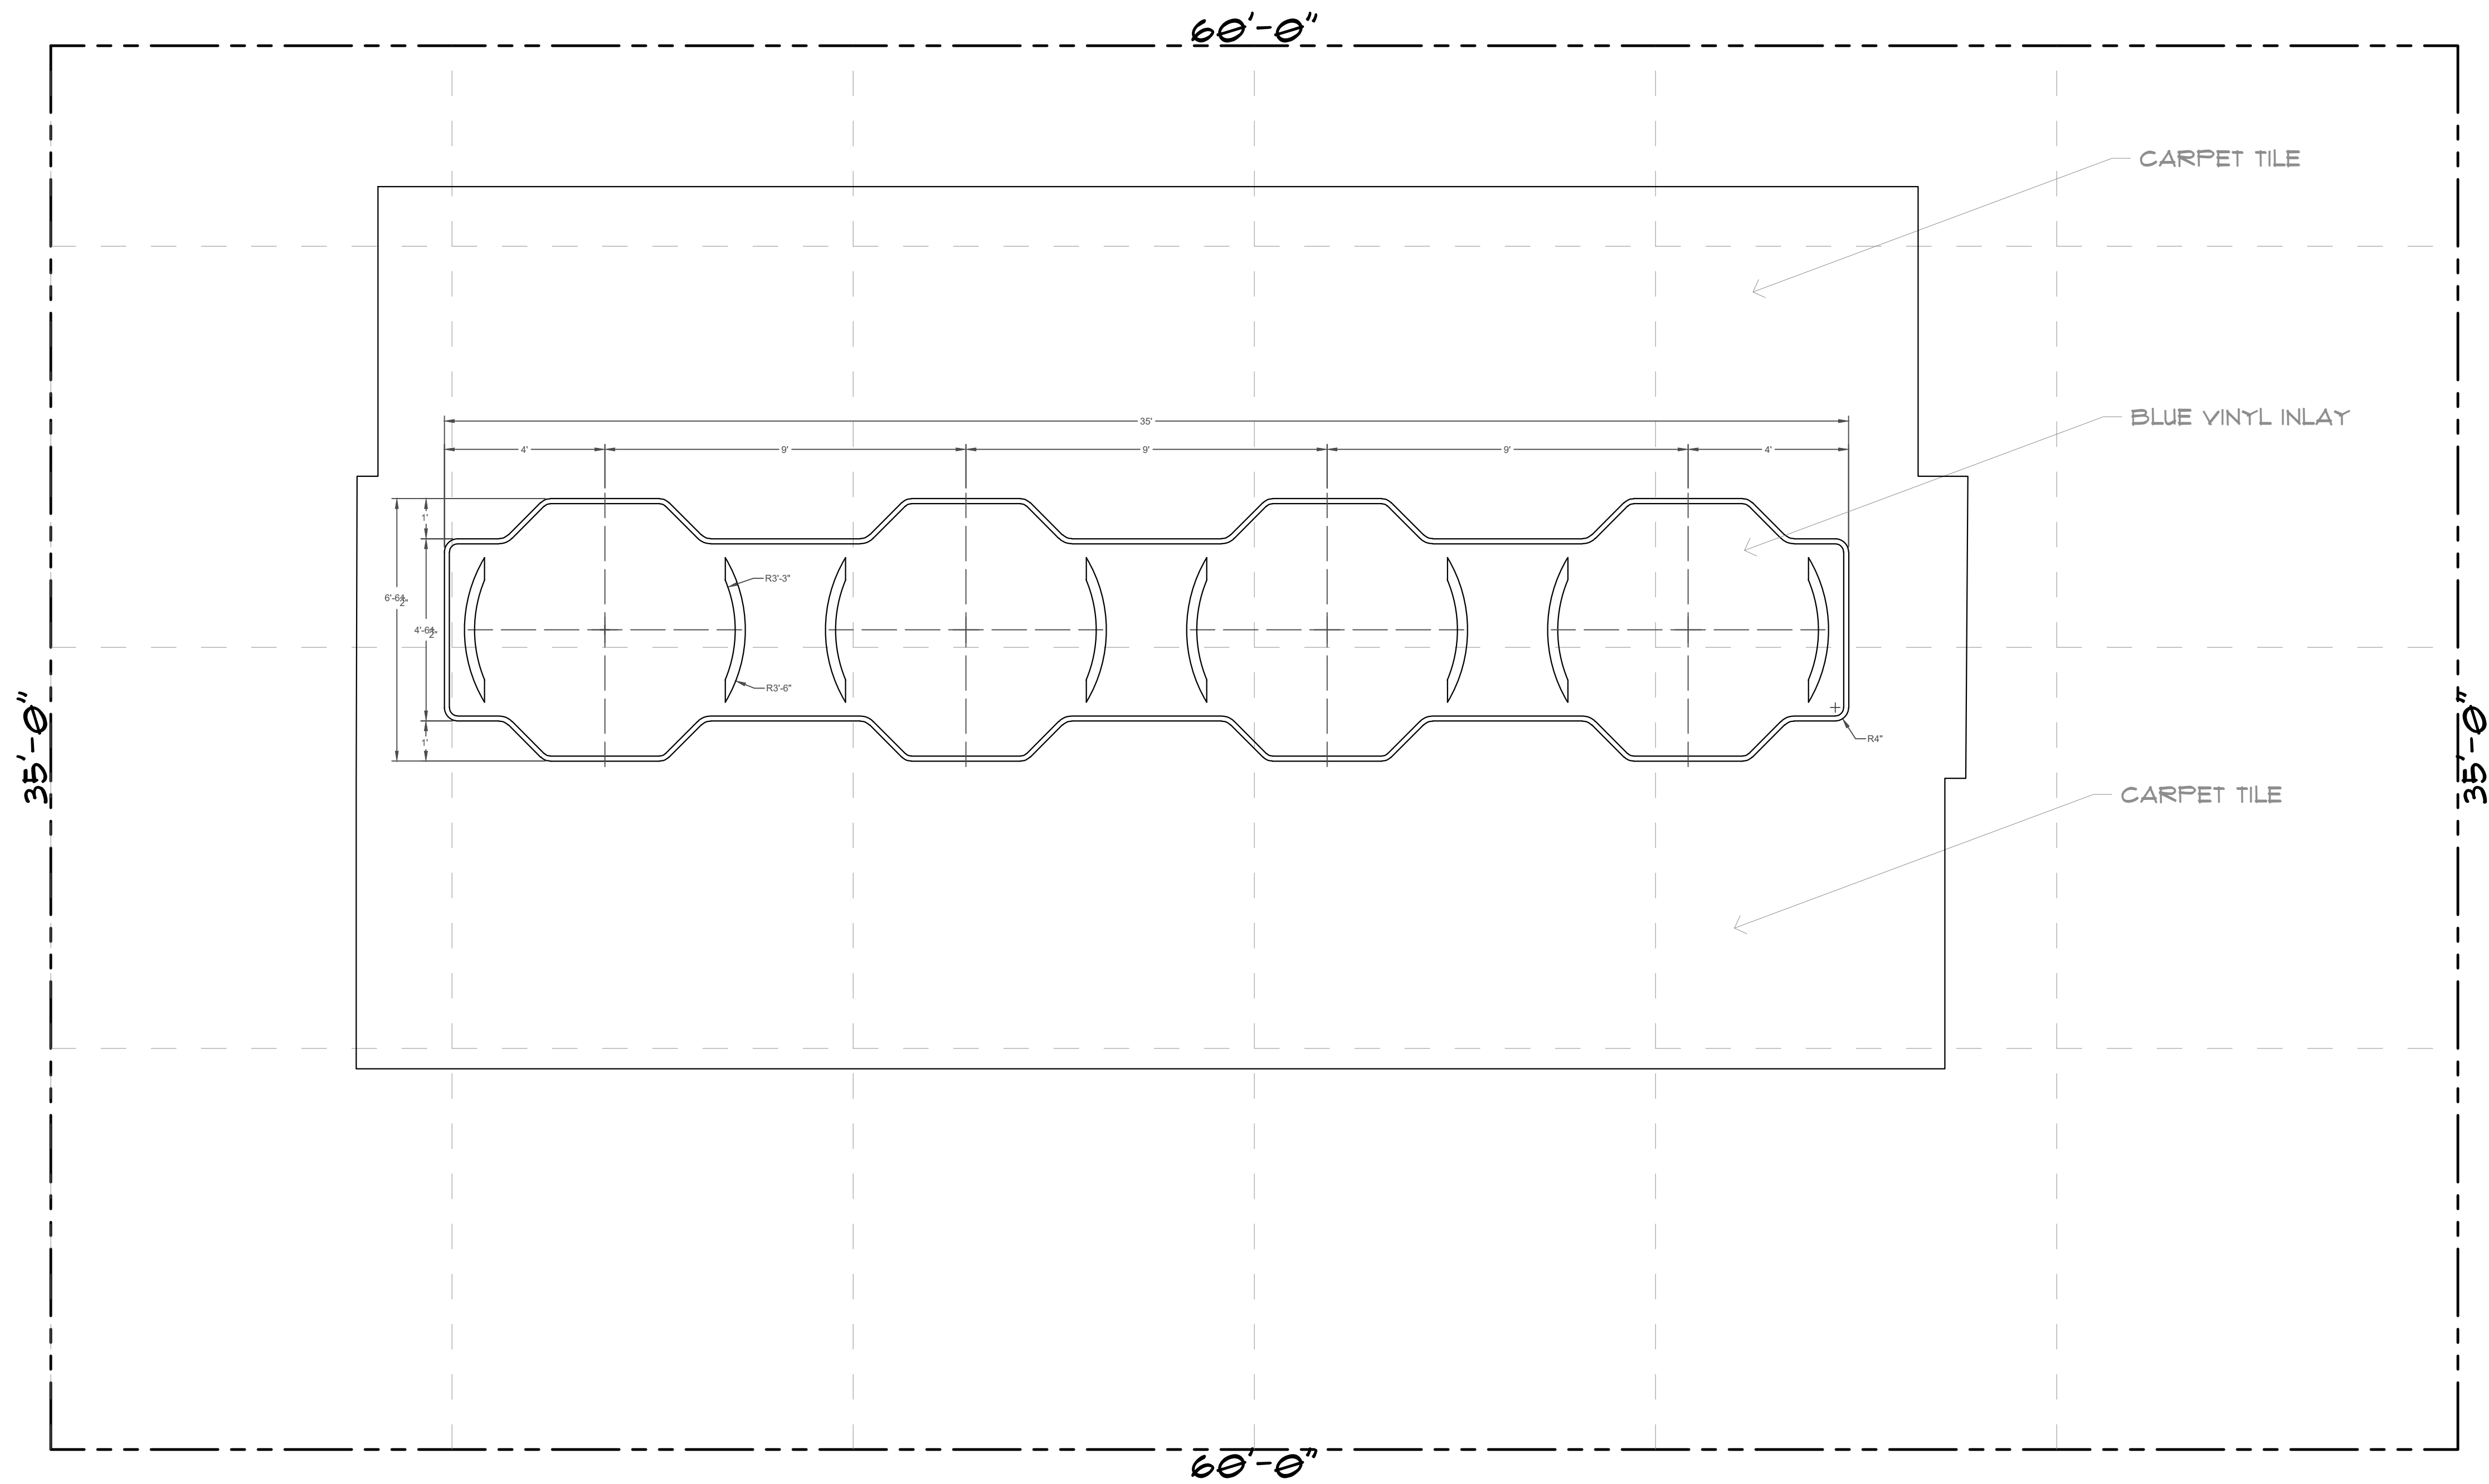


CARPET TILE

BLUE VINYL INLAY

CARPET TILE

DRAFT 8/24/2023

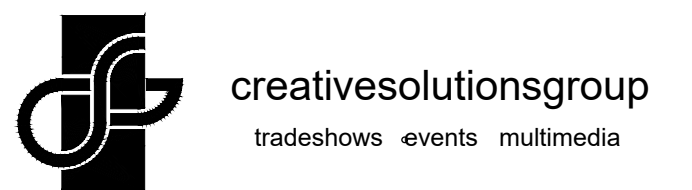

1250 N. Crooks Rd. Clawson, Michigan 48017
 Ph. 1-248-288-9700 Fax. 1-248-288-0700

NO USE OR REPRODUCTIONS MAY BE MADE OF THIS DRAWING AND THE CONCEPTS SET FORTH WITHOUT THE PRIOR WRITTEN CONSENT OF CREATIVE SOLUTIONS GROUP. COPYRIGHT 2014

JOB NUMBER:

U021

CLIENT:

DTNA PARTS

PROJECT:

TRAILER LOGISTICS 2023

DESCRIPTION:

FLOORING - BOOTH# ----

APPROVALS:

ENG.	SFC	PM.	DGG
SALES	BMB	EM.	GTK

DRAWING NUMBER:

U021_CS16

2 OF 2

FLOORING - BOOTH# ----

SCALE: 3/8" = 1'-0"